


TYPICAL SECTION  
BISCAYNE AVENUE

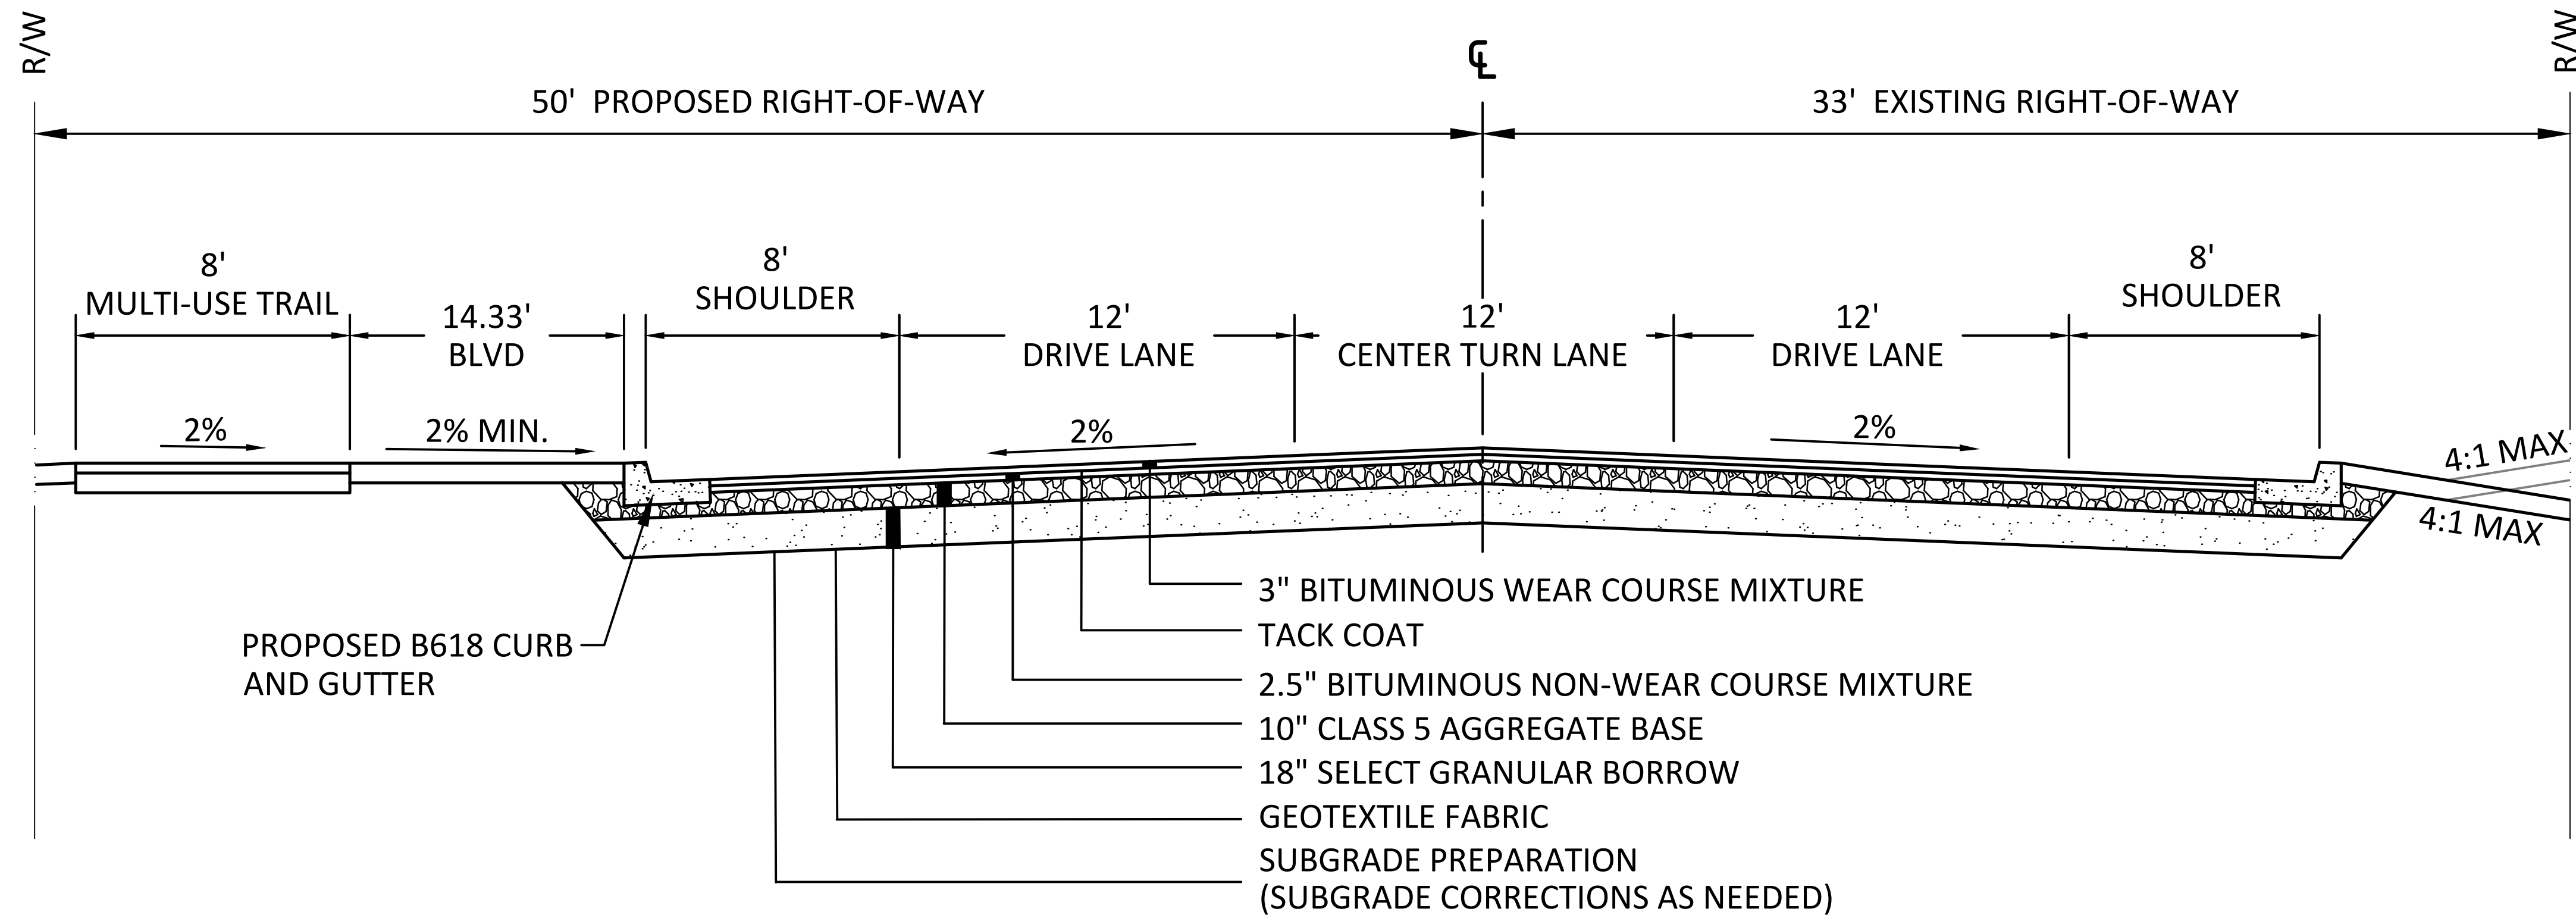

H:\ROSEMOUNT\_CI\MN\118117509\CAD\C3D\MISC\_117509\_Typical Section.dwg 2/5/2019 12:11:34 PM